

Kinross-Shire

P A R T N E R S H I P





ASSET

AERO SPACE SCIENTIFIC EDUCATIONAL TRUST


COMMUNITY BENEFIT SOCIETY



www.aerospacekinross.com

Scottish Charity No SCO45931



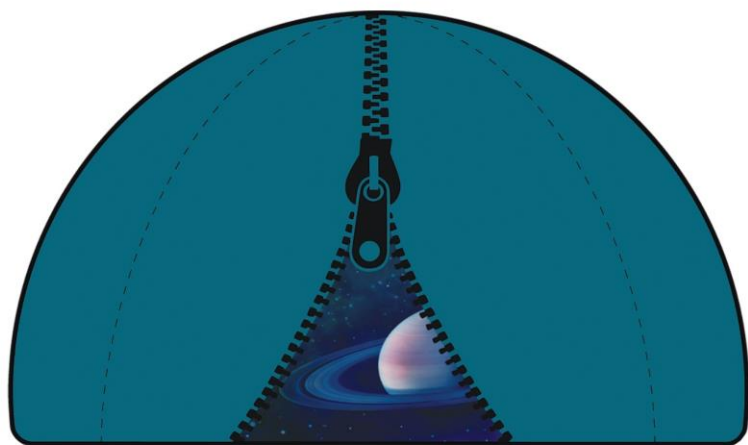

COSMOS
PLANETARIUM



COSMOS
PLANETARIUM

www.cosmosplanetarium.co.uk
M: 07873 276943

A truly immersive
360° cinematic experience

mobile planetarium for:

- Schools
- Science Festivals
- Shopping Centres
- Scouts
- Guides
- Birthday Parties
- Stargazing Short Breaks

Cosmic Pilot

AERO
SPACE KINROSS


SB69 VSK



1

FASTEN 
your imaginary seat belts
we are GO FOR LAUNCH

2

PLEASE 
keep your mobile phones
we like the dark bits too

3

ONCE INSIDE
face towards
in case you need







ASSET

AERO SPACE SCIENTIFIC EDUCATIONAL TRUST

SCHOOLS

AIR RACE CHALLENGE

2022

UHI University of the Highlands and Islands
Oilthigh na Gàidhealtachd agus nan Eilean

Institution of MECHANICAL ENGINEERS

IET The Institution of Engineering and Technology

YOUNGSTEM leader
led by **sserc**

Aims...


- Inspire
- Raise aspirations
- Improve employability
- Entertain
- Educate





The Site: Location


Former MOD Satcom Ground Radar Station at Balado Bridge Kinross

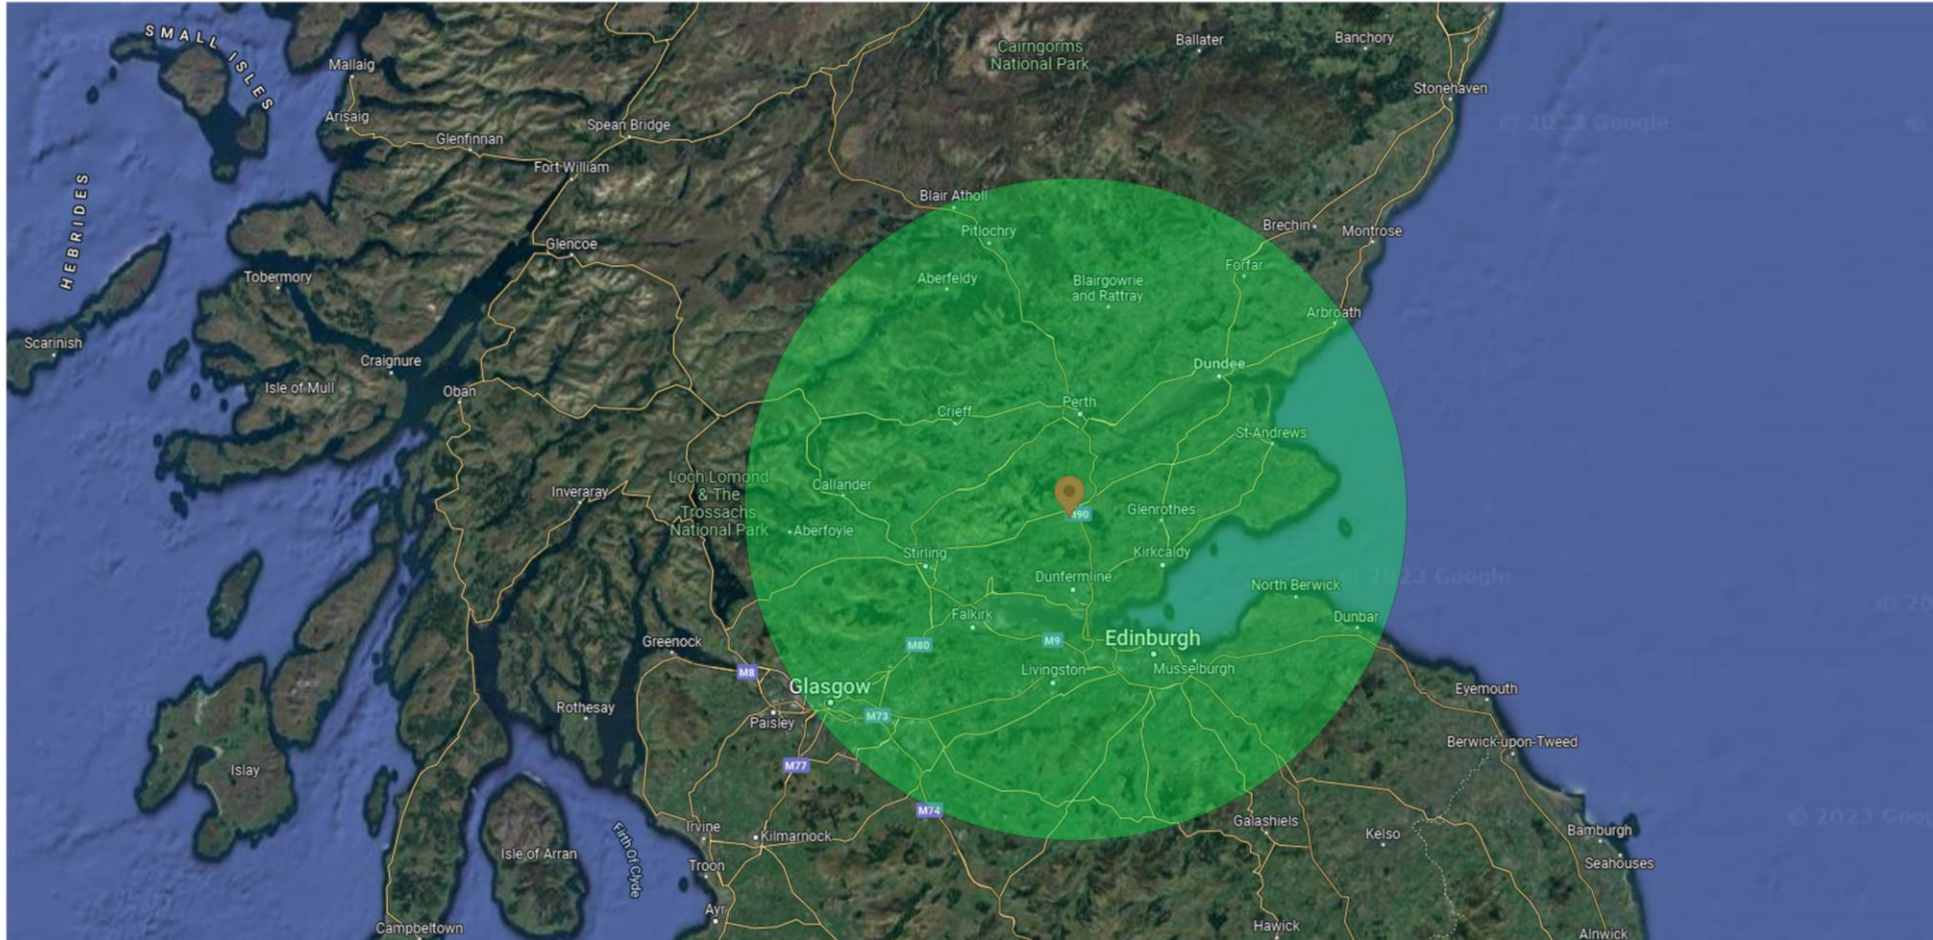

Major Cities Within 1 Hour Travel

- Perth – 23 mins
- Stirling – 38 mins
- Dundee – 44 mins
- Glasgow – 55 mins
- Edinburgh – 49 mins

1 Hour travel time -

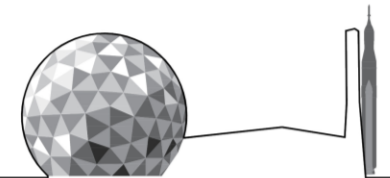



The Site: Former MOD Satcom Ground Radar Station at Balado Bridge Kinross



The site was part of the former RAF Balado Bridge site and runways, having been added to the south of the airfield in the 1980's when the Satcom Listening Station was opened.


The site is iconically known as 'The Golf Ball' and has enjoyed a visible status for many decades.


Alongside the Radome, there is an attached equipment building, a facilities building and guard gatehouse. There is also a 25m high communications tower and all set within a 9 acre site.




History


There is a historical, aligned fit to the end scheme and use for the site, which brings additional benefits. The site's history, in terms of alignment to flight with RAF Balado Bridge and more recently its use during cold war listening situations and monitoring of ICBM missiles, provides additional links to space and propulsion.

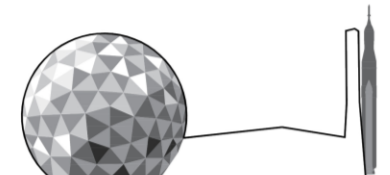

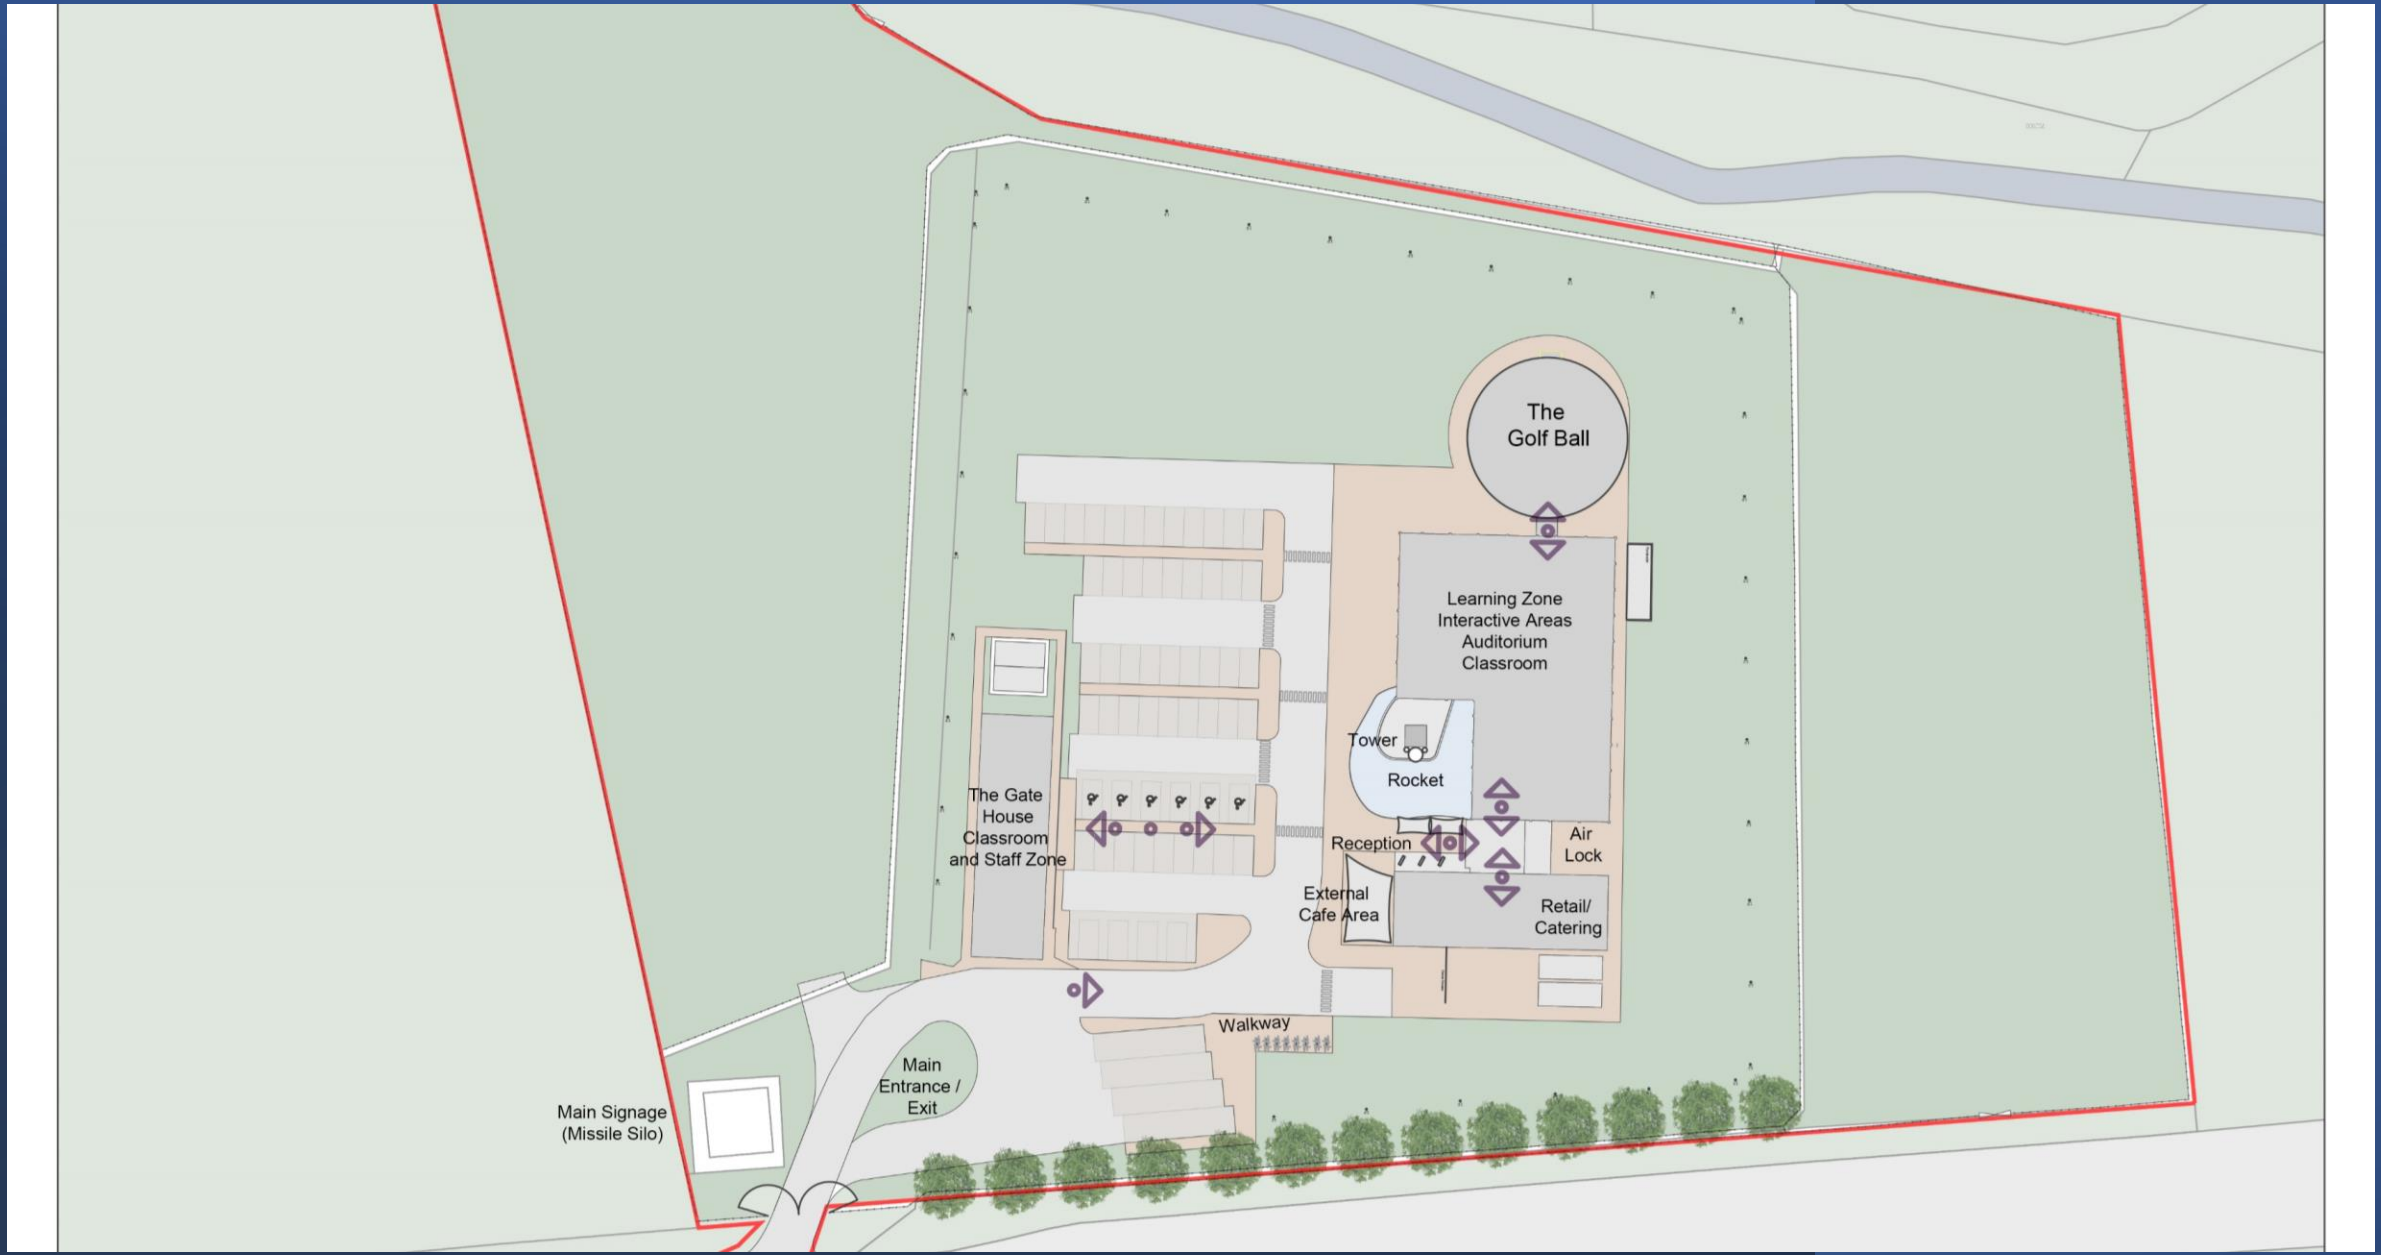


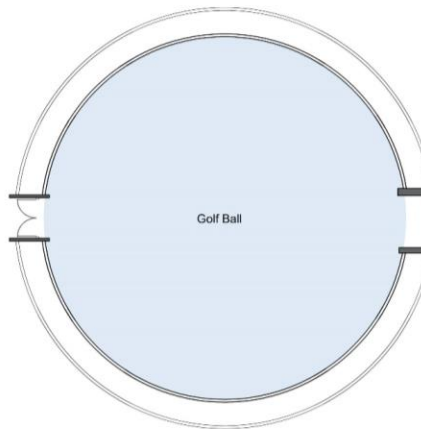

External image of existing Building

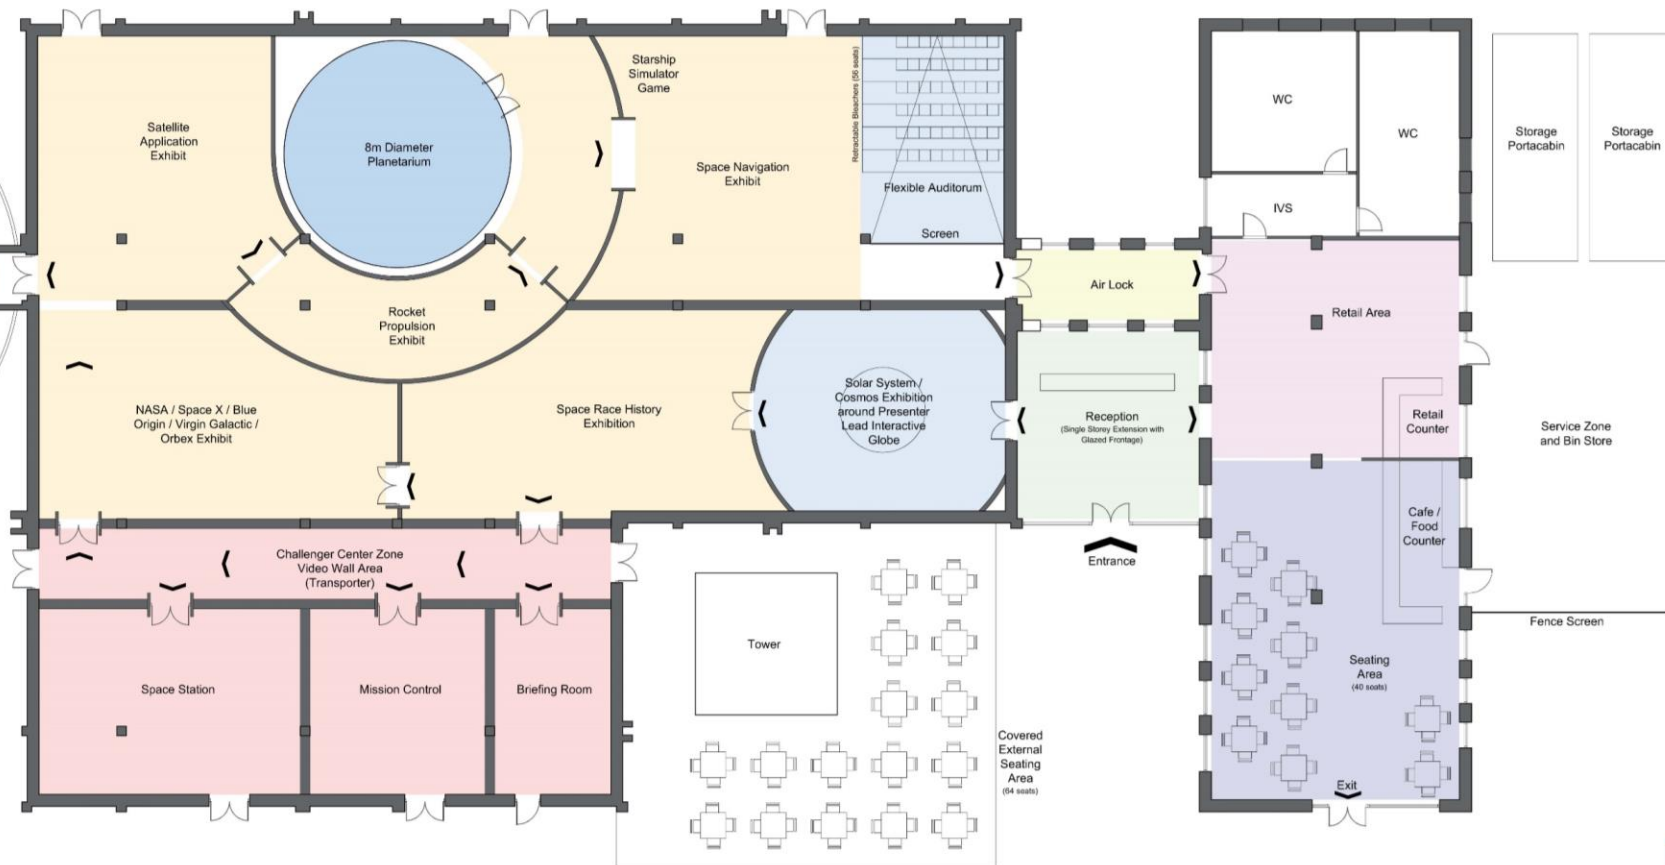

Challenger Centre

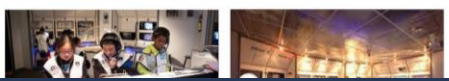

Free Exhibit Zones



Main Entrance




Cafe Area



Retail Area



External Seating Area

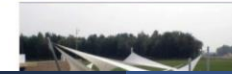

DESIGN

Do Not Scale Dimensions from Drawings.
All dimensions to be verified on site, and any discrepancy to be notified to KBA.




kerr baxter associates
146 west regent street glasgow g2 2rq
T: 0141 221 2344 F: 0141 221 2389
co-op@kerrbaxter.co.uk

Drawn by	Checked by	Date	Scale
SM	JK	300621	1:100 @A1

Job
AeroSpace Kinross
Balado Satellite Ground Station
Kinross
KY13 0PE

Drawing
PHASE 1
Proposed Floor Plan Schematic

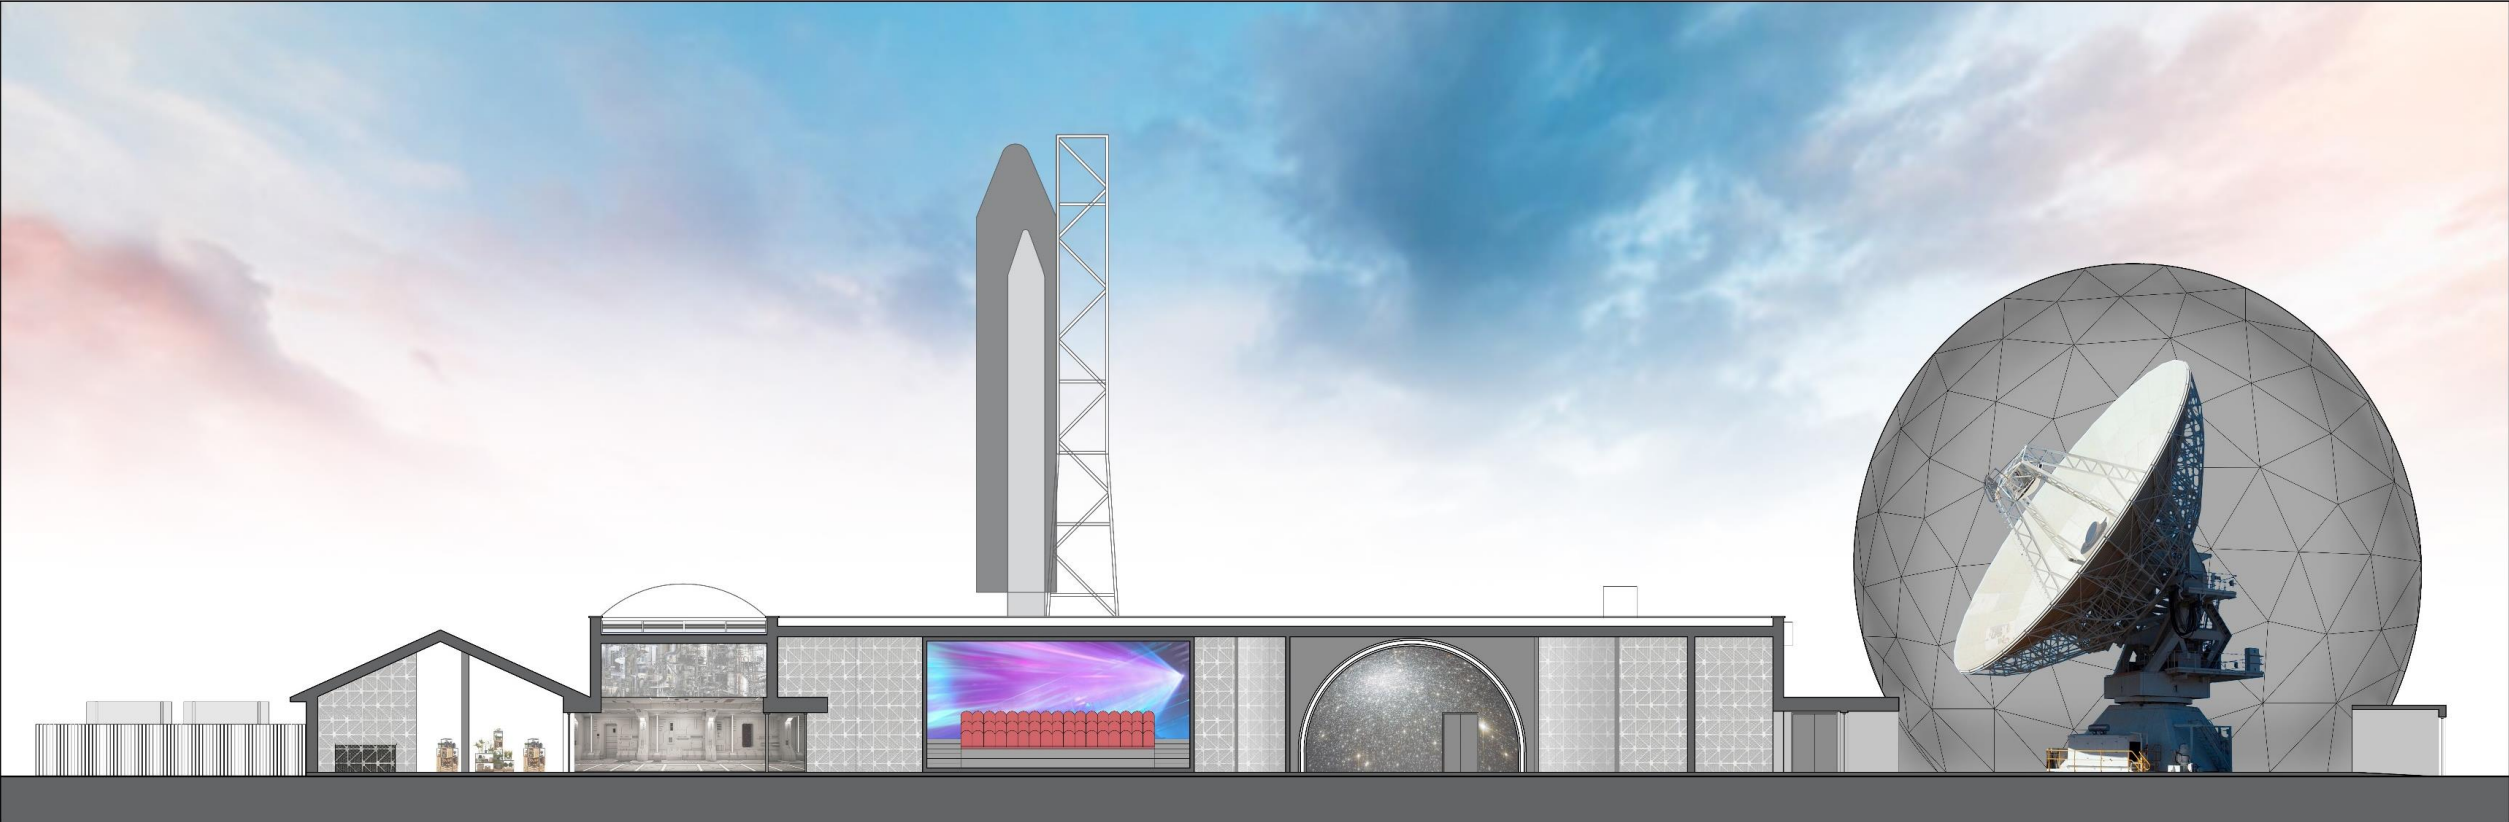

The Concept: Proposed Sections
Main Building

Social Impact...

Employment, Training
& Education

Citizenship &
Community

Heritage, Culture &
the Arts





TIM PEAKE

SOLDIER, PILOT, PARENT, ASTRONAUT

“Who knows where the inspiration that will carry someone onward for the rest of their life may come from?”

The possibilities are limitless.”



Q & A.....

